



Appendix B – School “Type” Plans

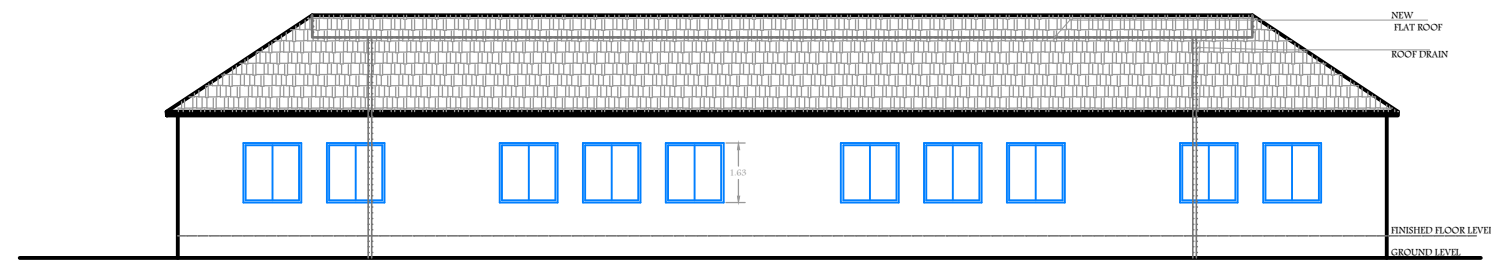

SOUTH ELEVATION

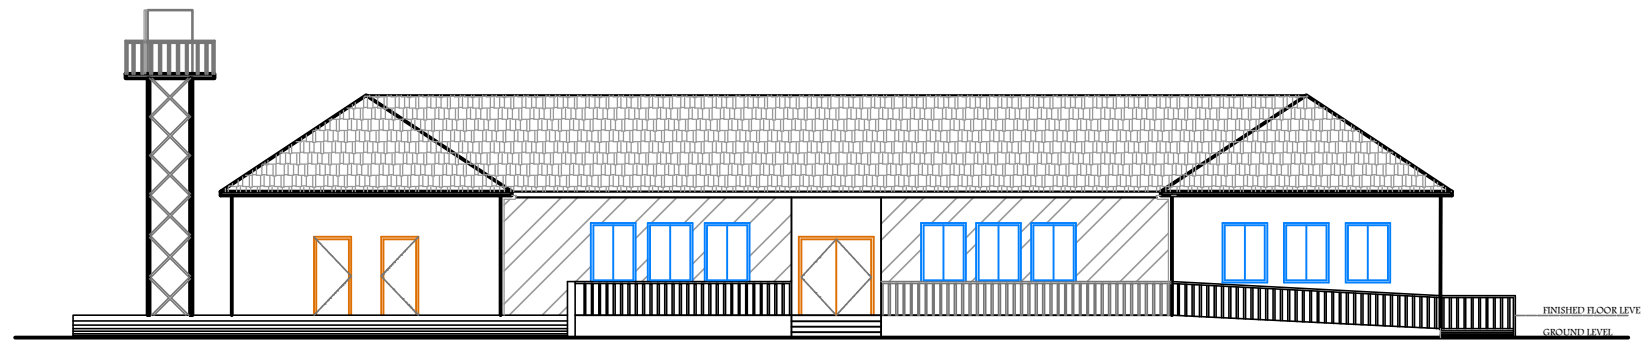


NORTH ELEVATION

TYPE 01 - ELEVATION


DATE : 12/12/2014

SCALE : 1:100

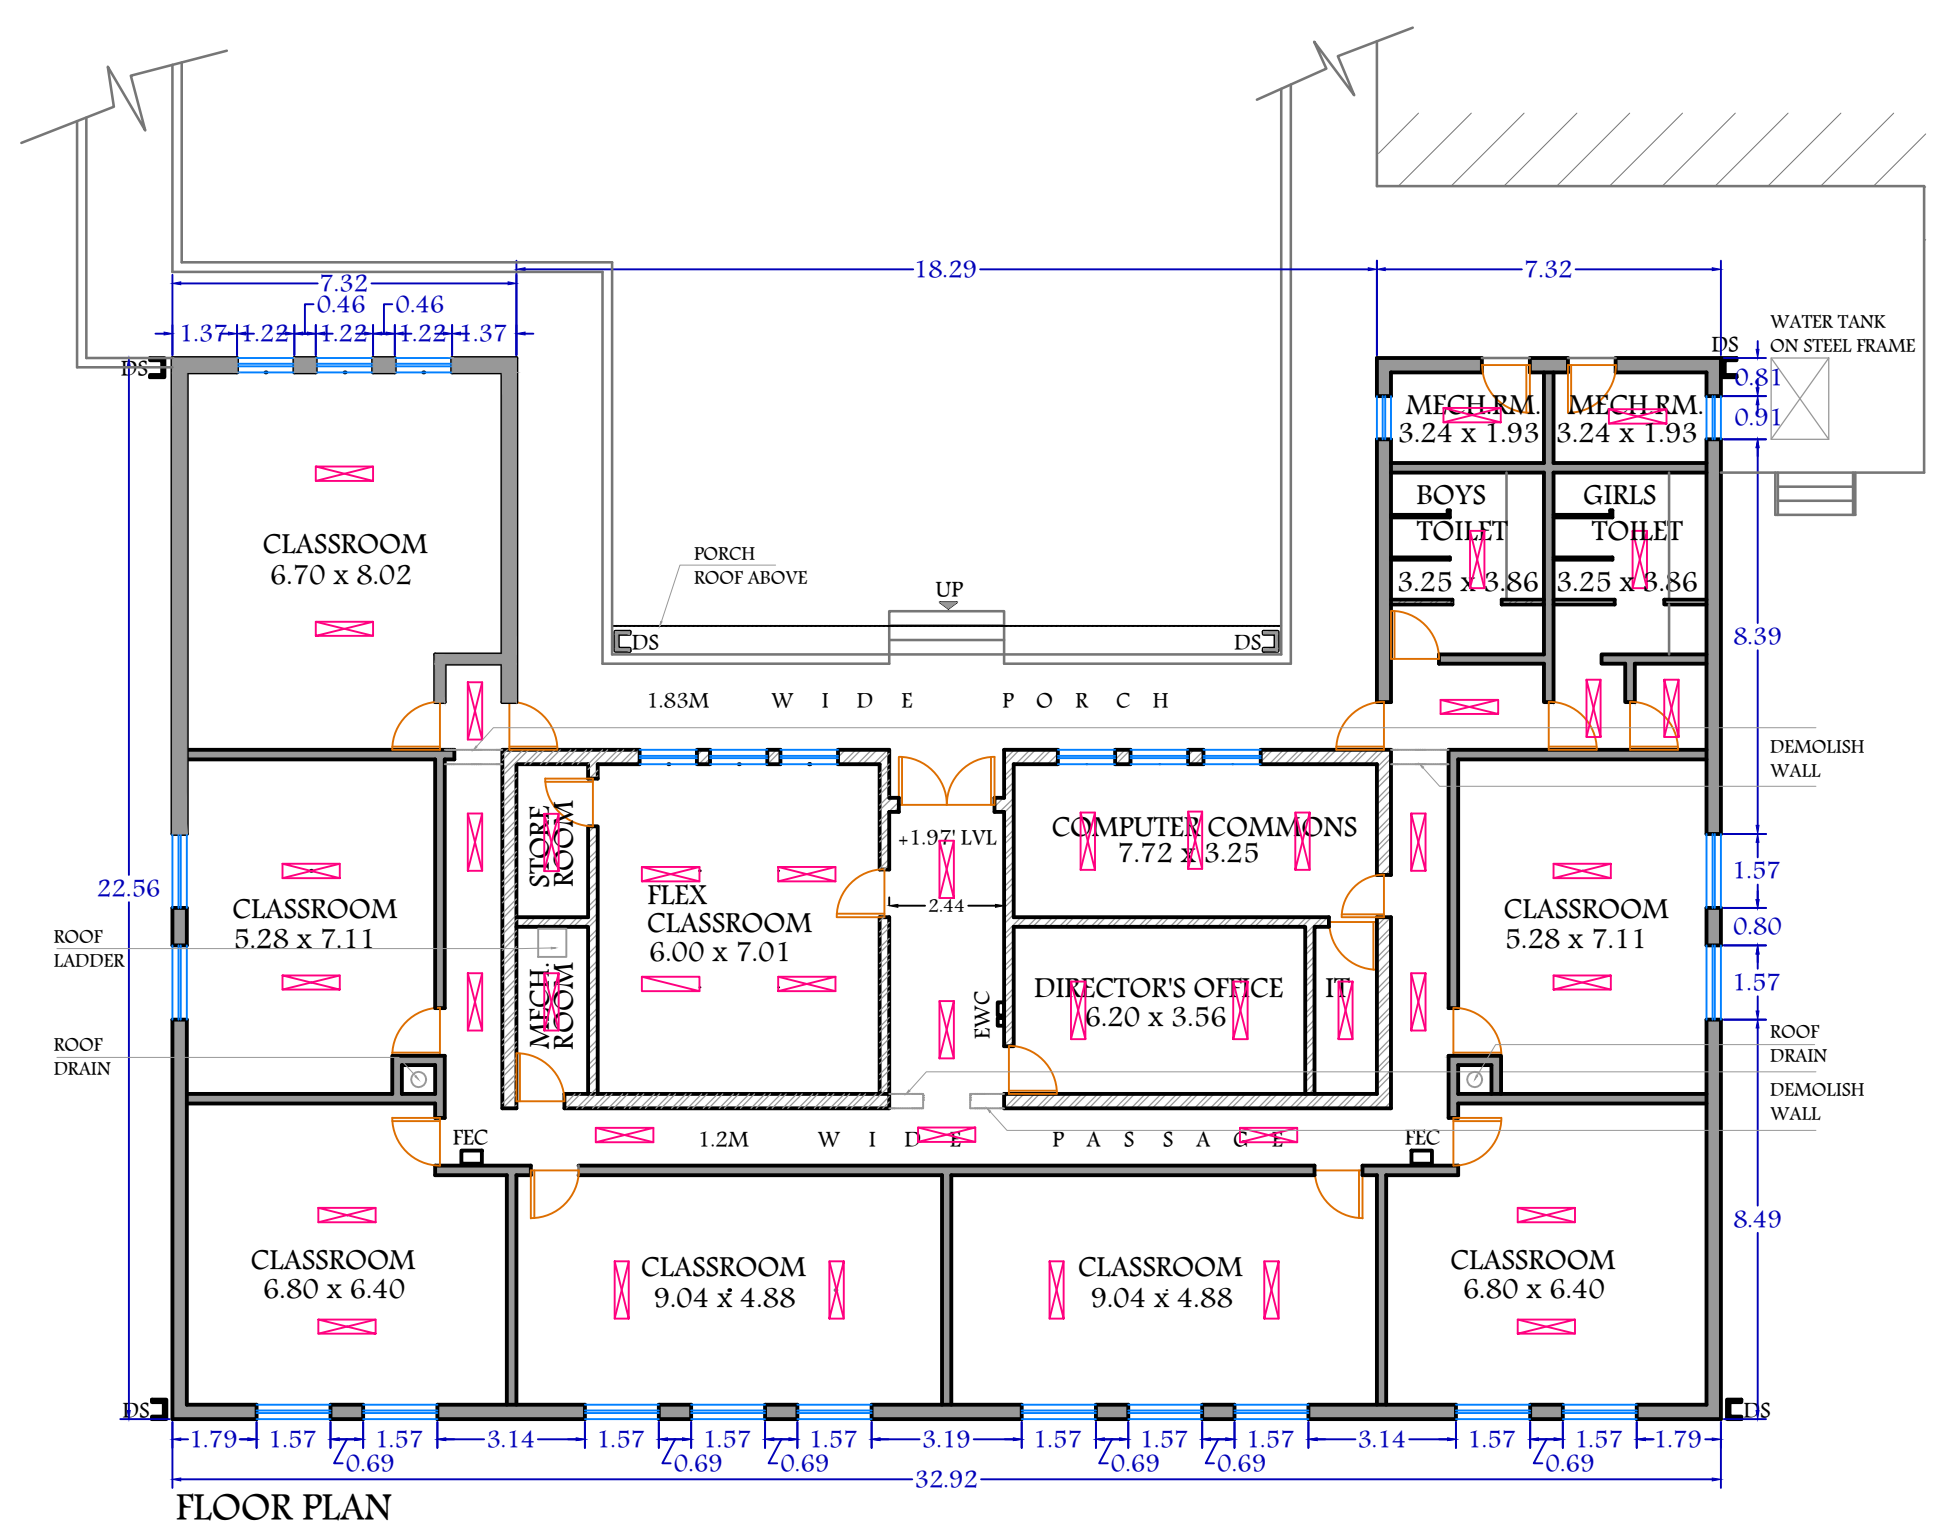

FLOOR PLAN

TYPE 01 - PLAN  
 DATE : 12/12/2014  
 SCALE : 1:100


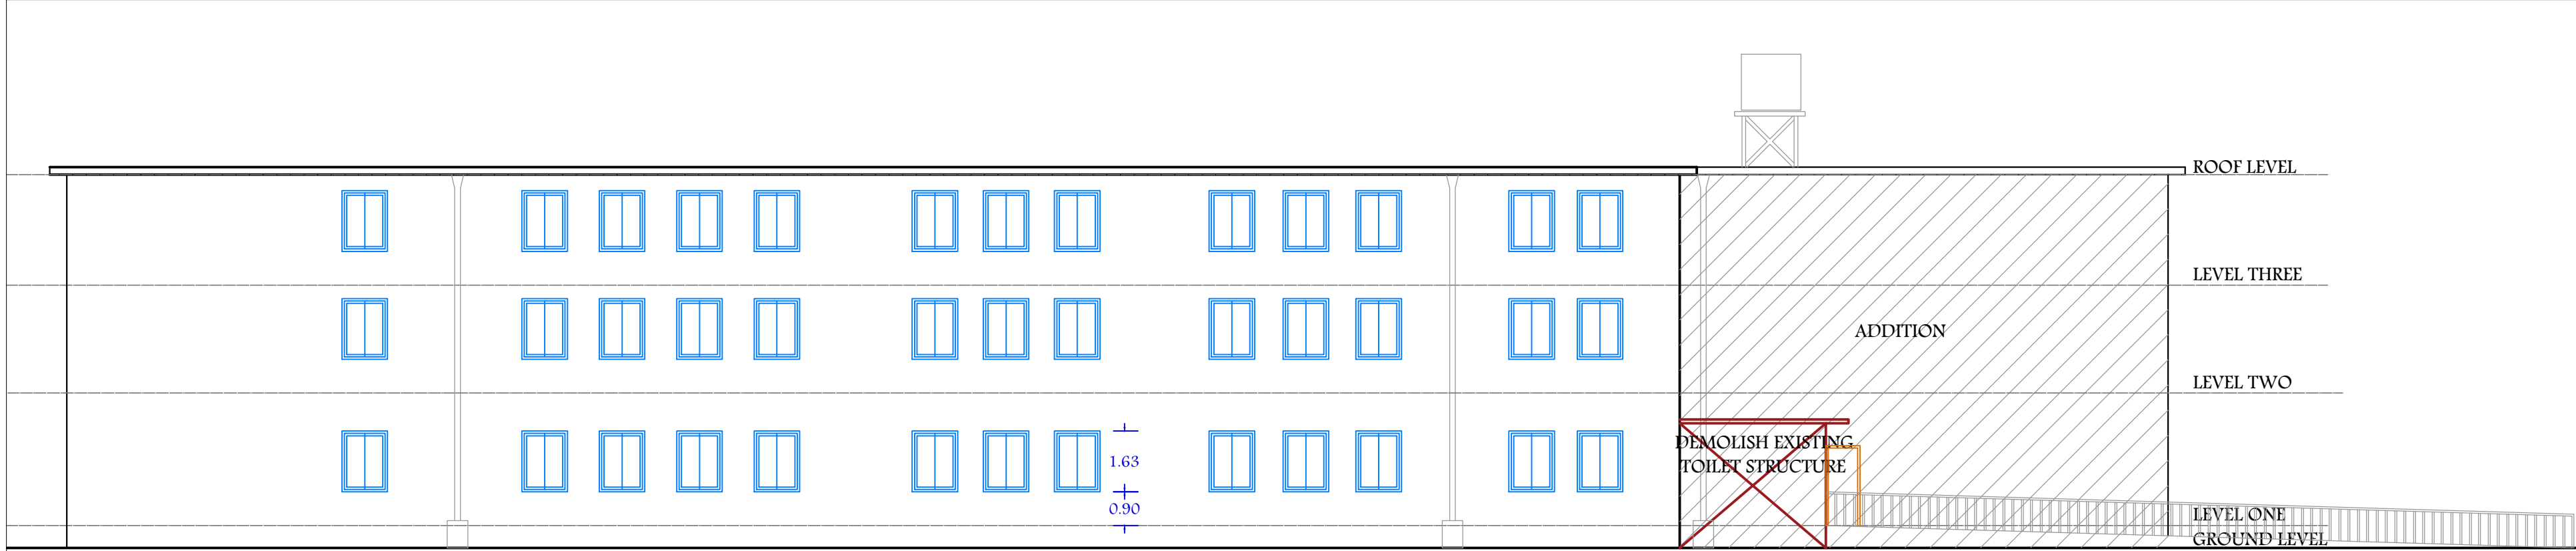


WEST ELEVATION



EAST ELEVATION

TYPE 03 - ELEVATION  
 DATE : 12/12/2014  
 SCALE: 1:100

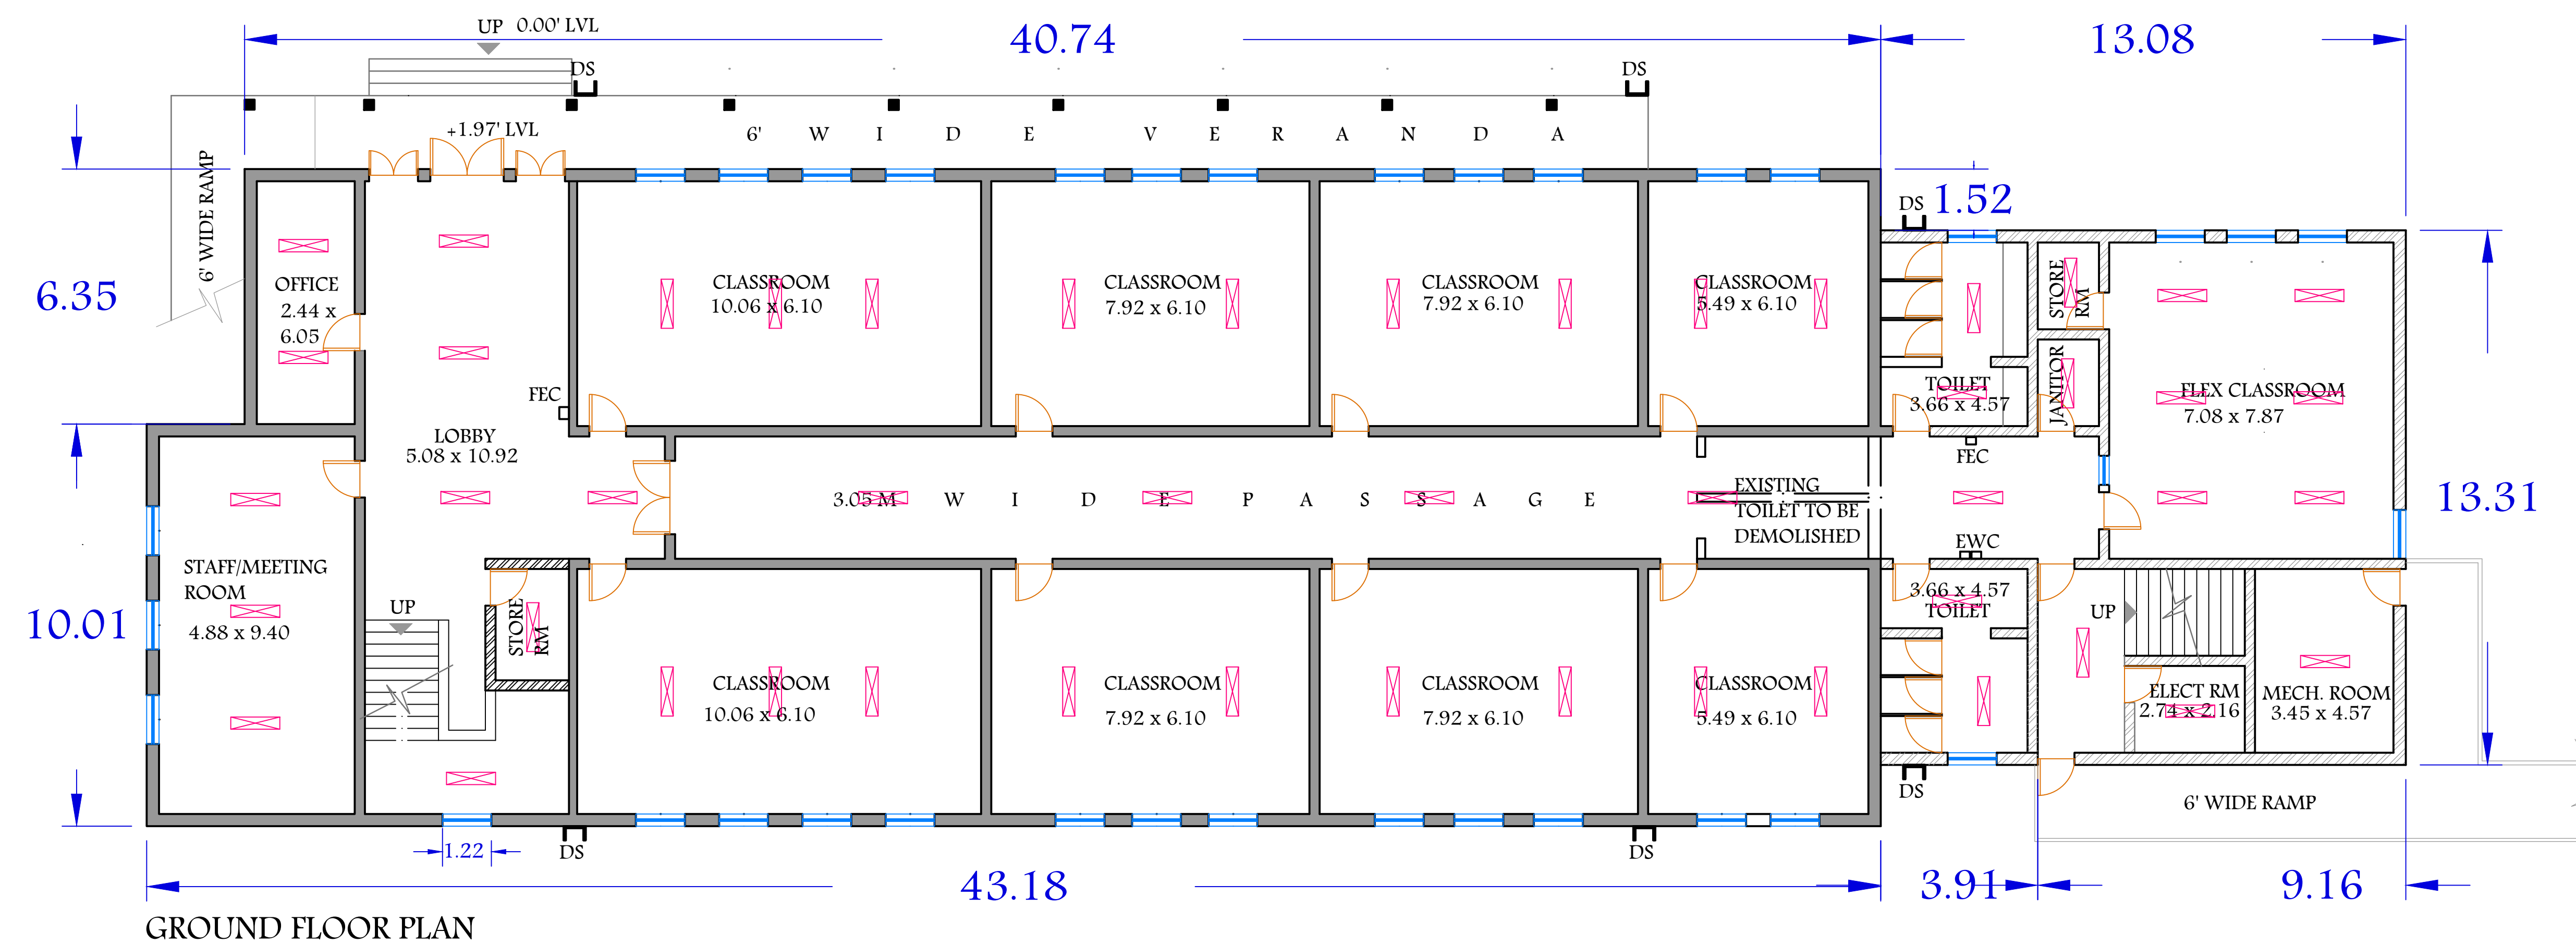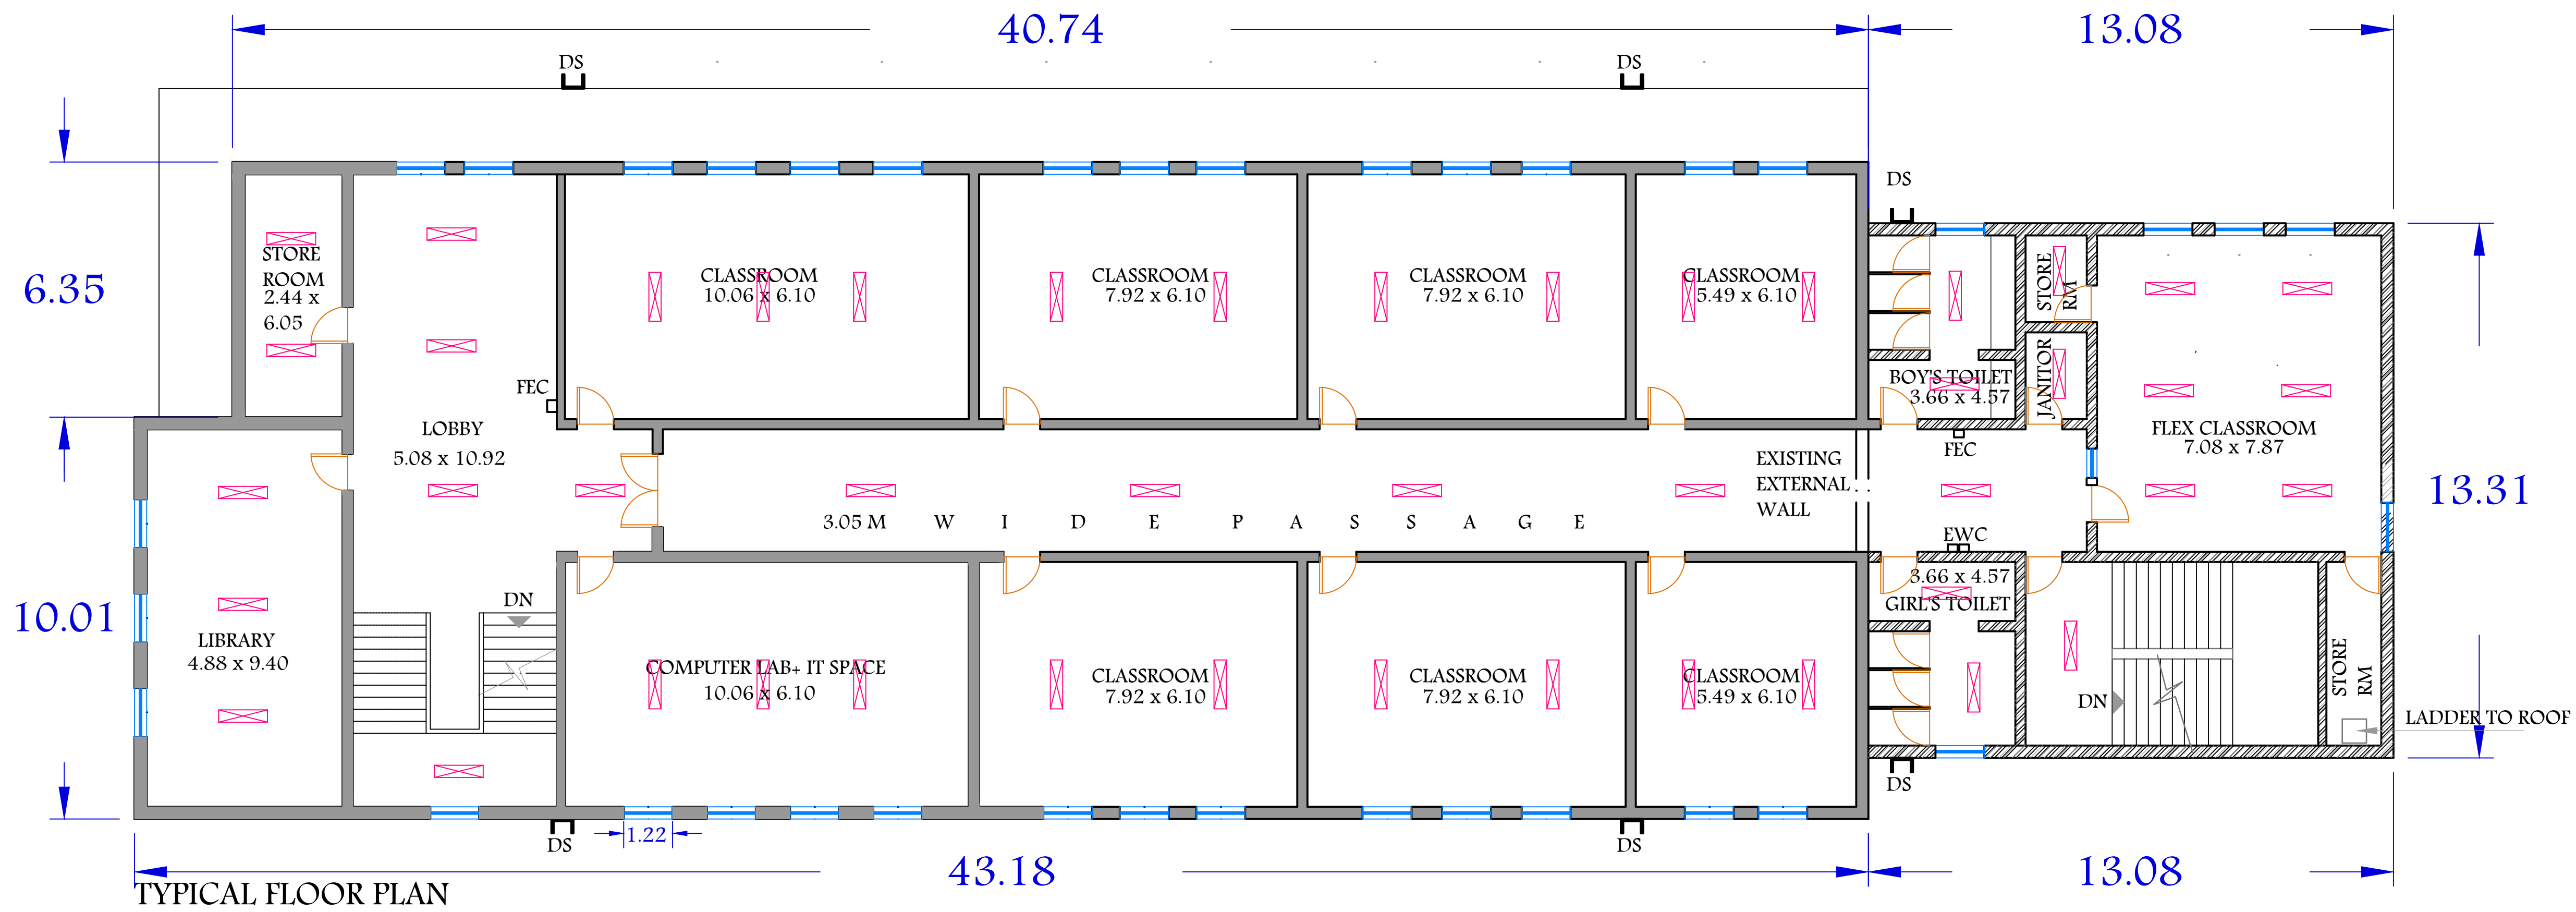

TYPE 03 - PLAN  
 DATE : 12/12/2014  
 SCALE: 1:100