

WMG Phoenix Green Infrastructure/LID Projects





Mission


Watershed Management Group (WMG) develops community-based solutions to ensure the long-term prosperity of people and health of the environment. We provide people with the knowledge, skills, and resources for sustainable livelihoods.

Our Vision

Watershed Management Group (WMG) envisions a world in which:

- everyone has the natural resources they need while ensuring adequate resources for future generations through wise and creative management;
- communities cooperatively and sustainably manage the natural resources within their watershed;
- communities develop in concert with their environment, and the success of development is measured by the health of ecological systems, the prosperity of people, and the strength of communities.

Primera Iglesia Metodista Unida

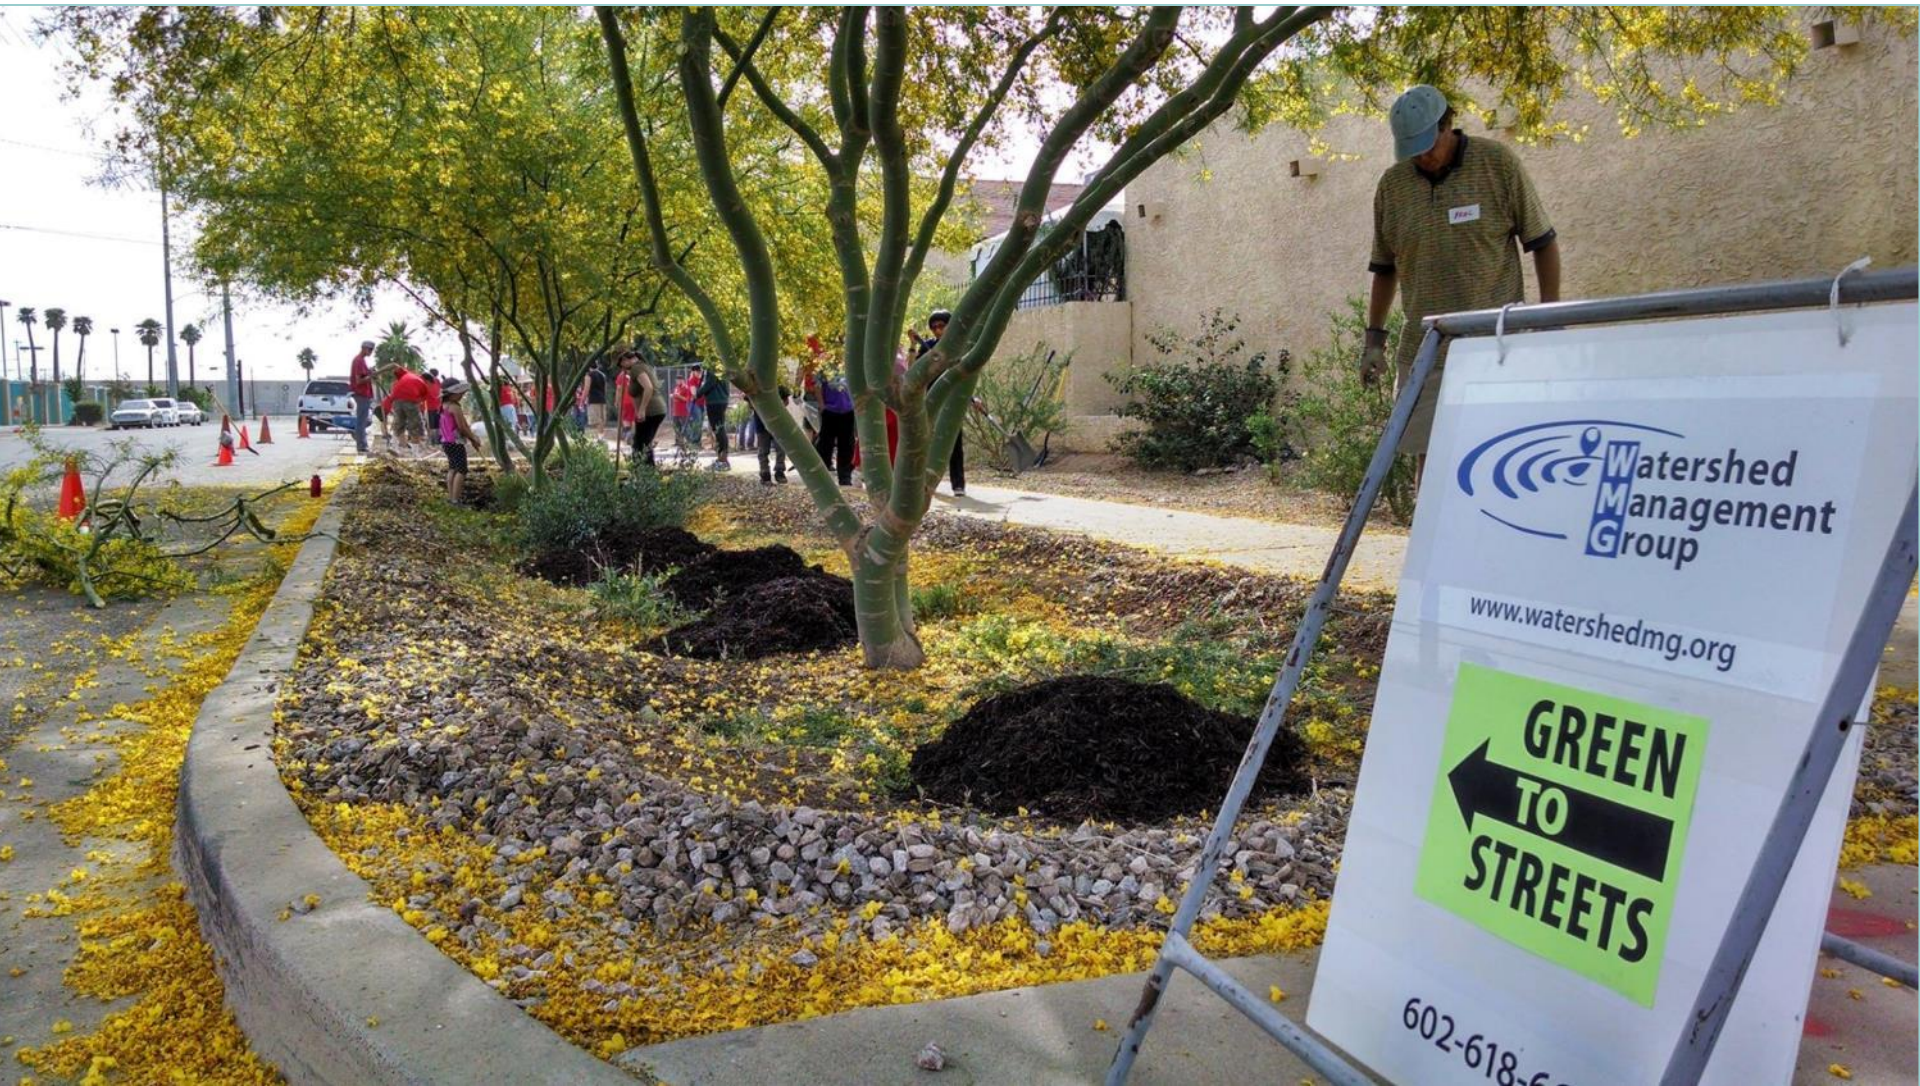



40'

27.30'

38.70'

11.30'

140'

20'

50'

7'

50'

11.30'

112-26-111

8'

50'

11.30'

9'

50'

50'

140'

11.30'

27'






Primera Iglesia Metodista Unida



Primera Iglesia Metodista Unida




Primera Iglesia Metodista Unida

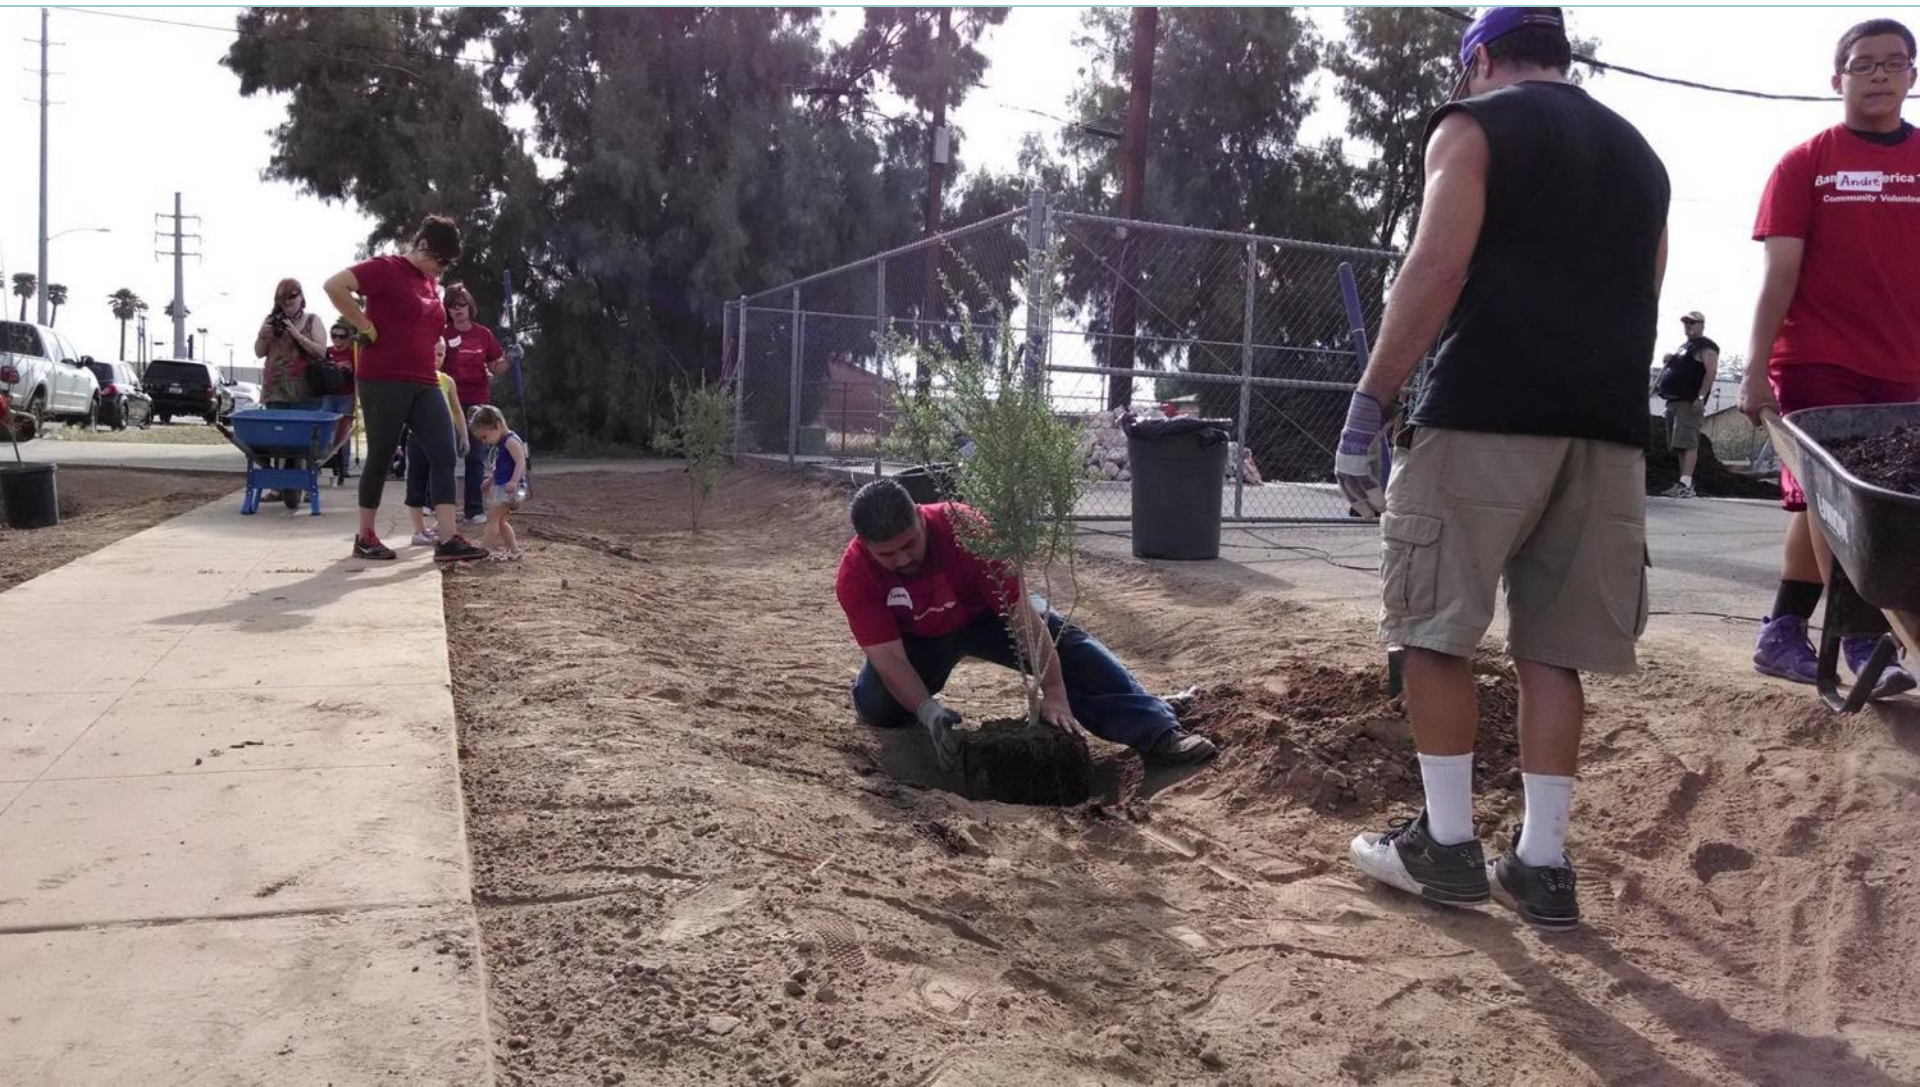

Primera Iglesia Metodista Unida



Curb Cuts

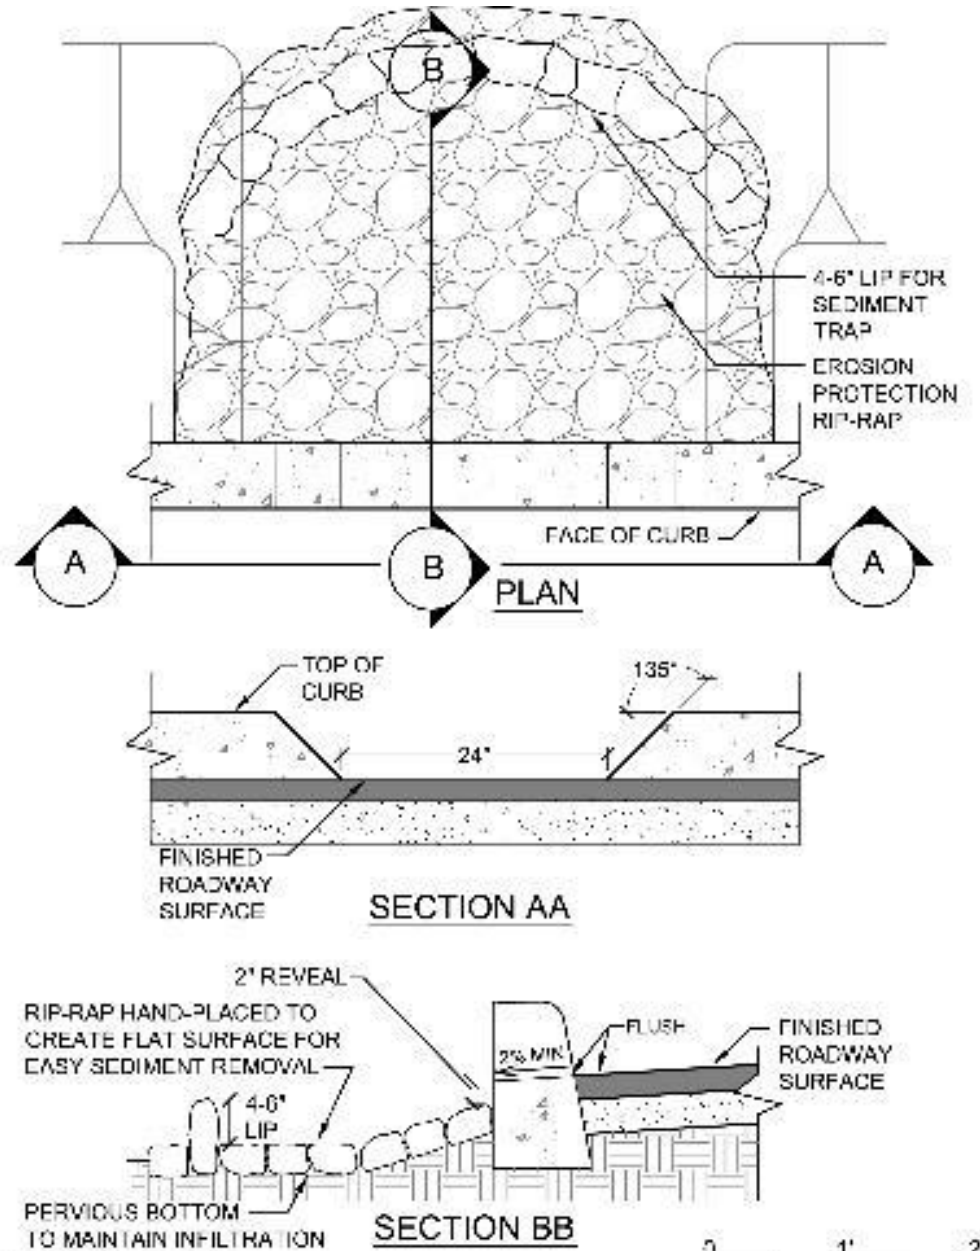




CURB CUT

FIGURE 2.6.2



SCALE 1" = 1'-0"

Curb Cores

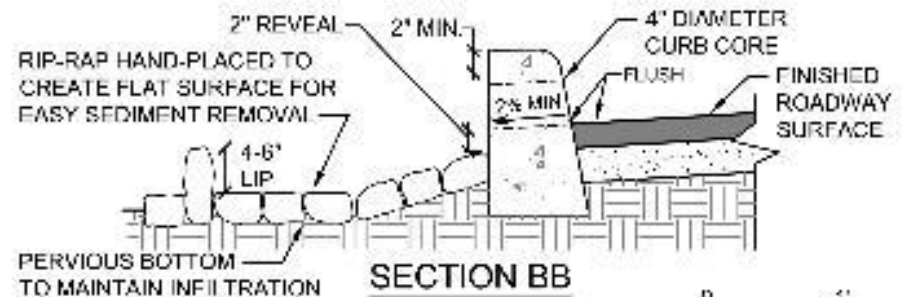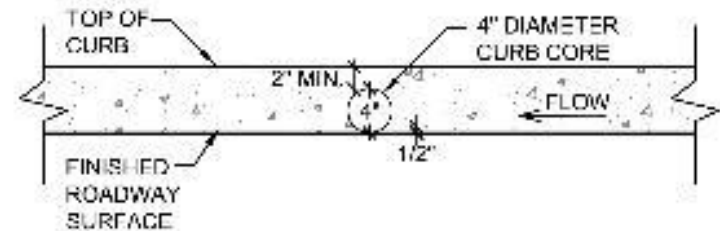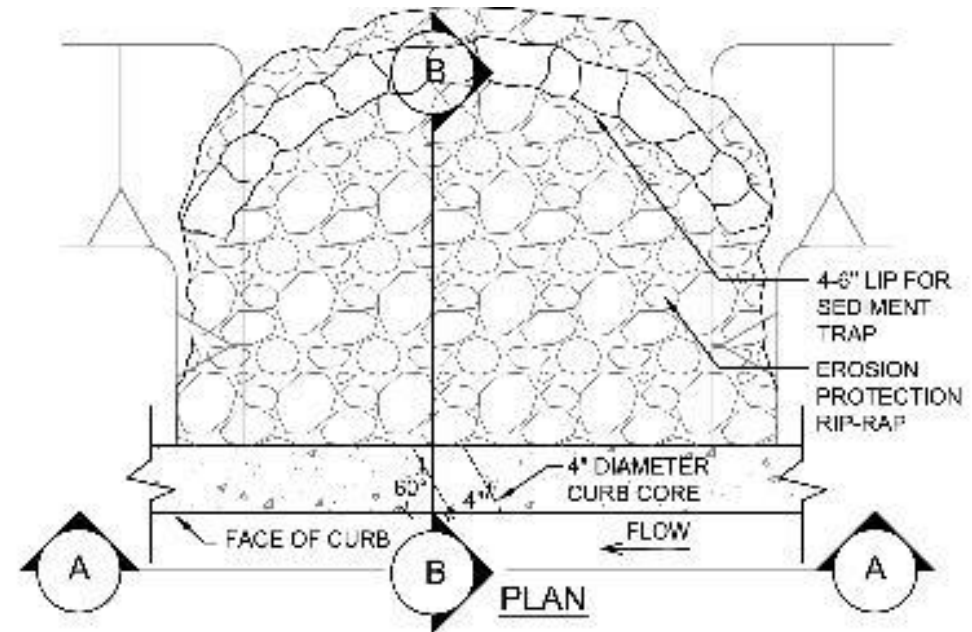



CURB CORE

FIGURE 2.6.3




SCALE 1" = 1'-0"

Sediment Traps

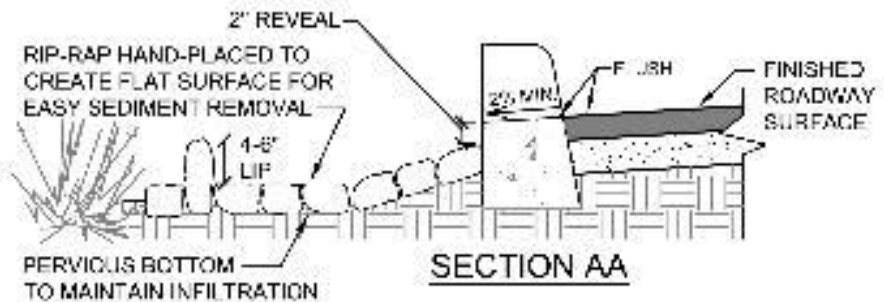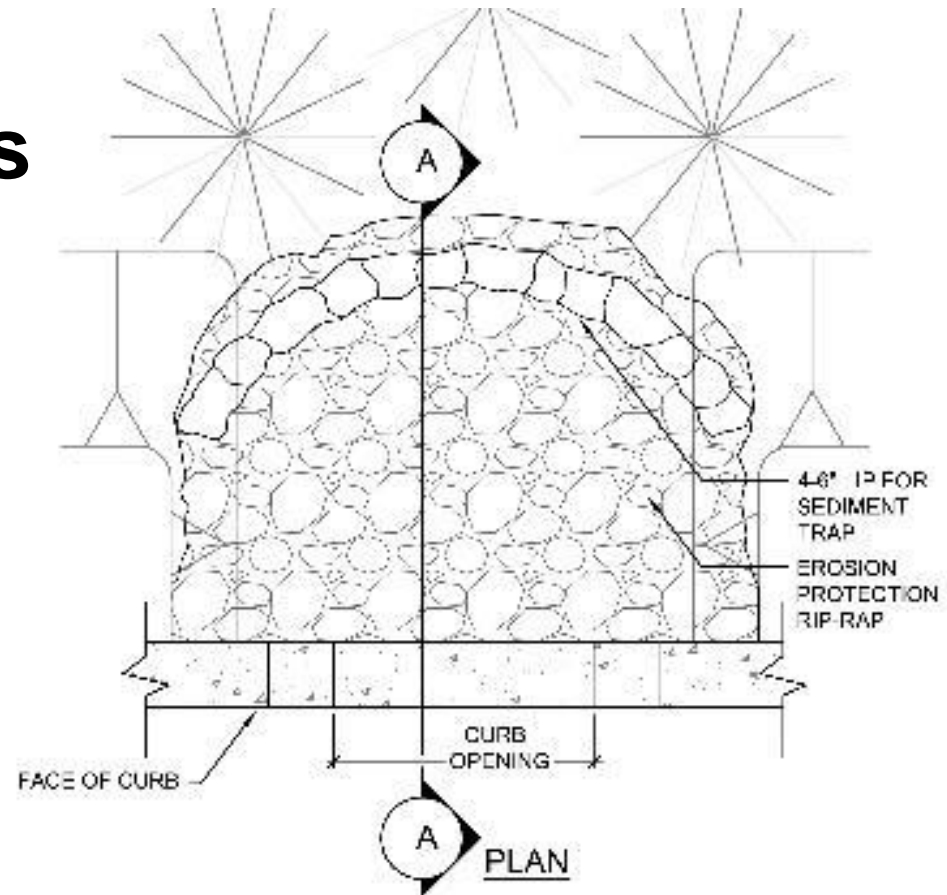

SEDIMENT TRAP AT CURB INLET

FIGURE 2.4

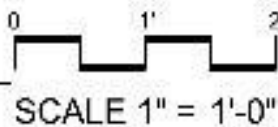



Primera Iglesia Metodista Unida

Before (2011)



After (2014)



Primera Iglesia Metodista Unida

Before (2011)



After (2014)




Maintenance




Glendale Public Library Rain Garden



NOTE:
REMOVE EXISTING 3/4" DECOMPOSED GRANITE.
REPLACE WITH 1/2" SIZED MADISON GOLD.

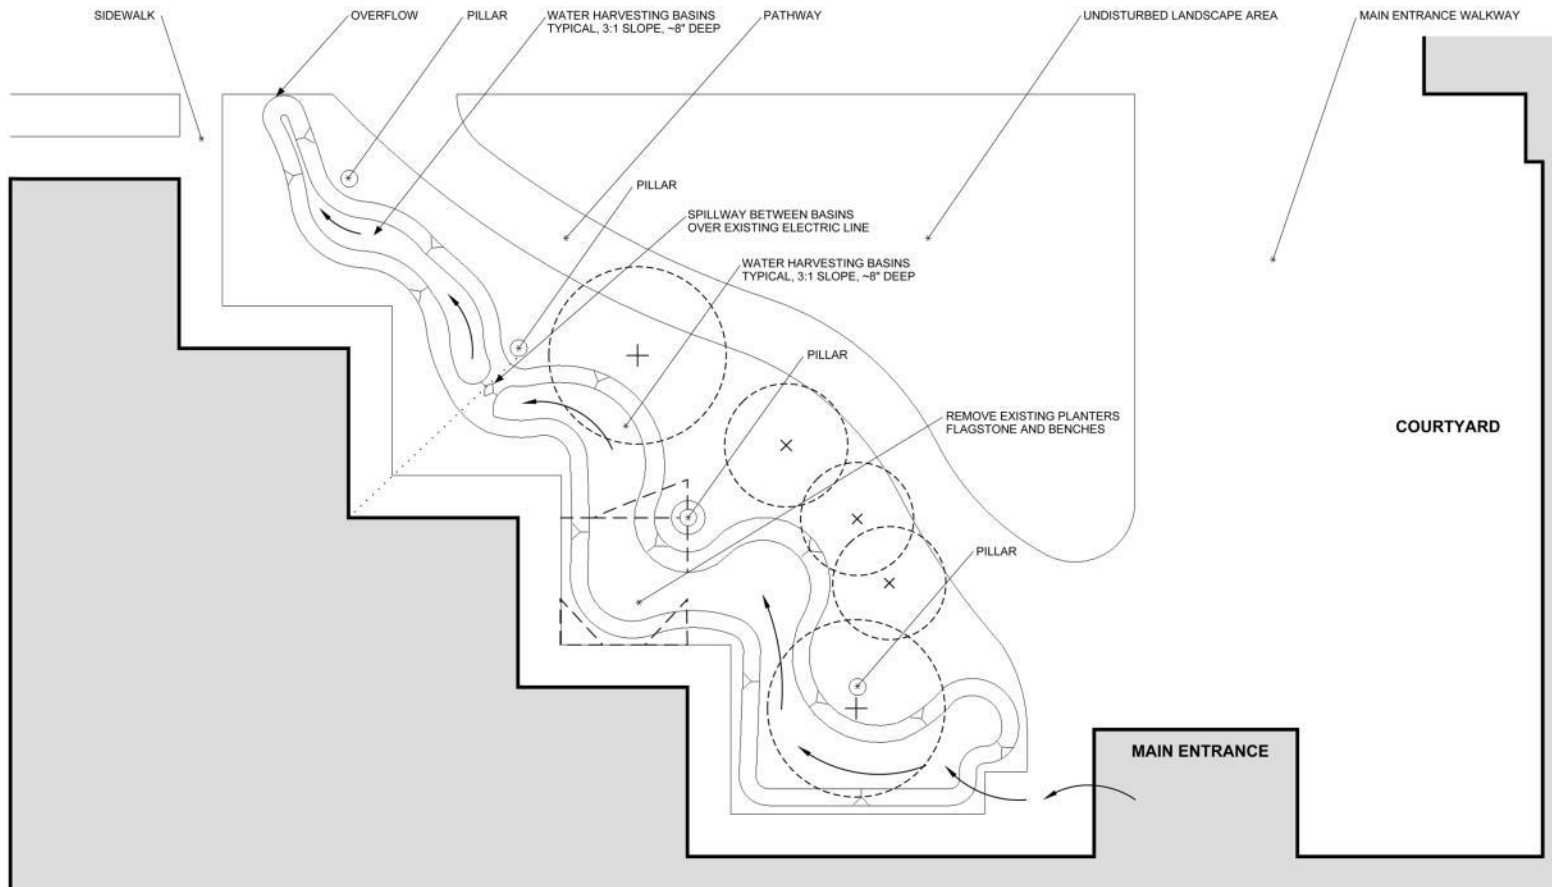

WATER HARVESTING PLAN

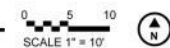

WATER HARVESTING AND PLANTING PLAN
GLENDALE PUBLIC LIBRARY
5959 W BROWN ST
Glendale, Arizona 85302


DATE: 03/18/2014
DESIGNED BY: RW
DRAWN BY: RW

REVISIONS:
3/21/2014
3/28/2014
3/31/2014

SHEET:

L-1
1 OF 1

Glendale Public Library Rain Garden

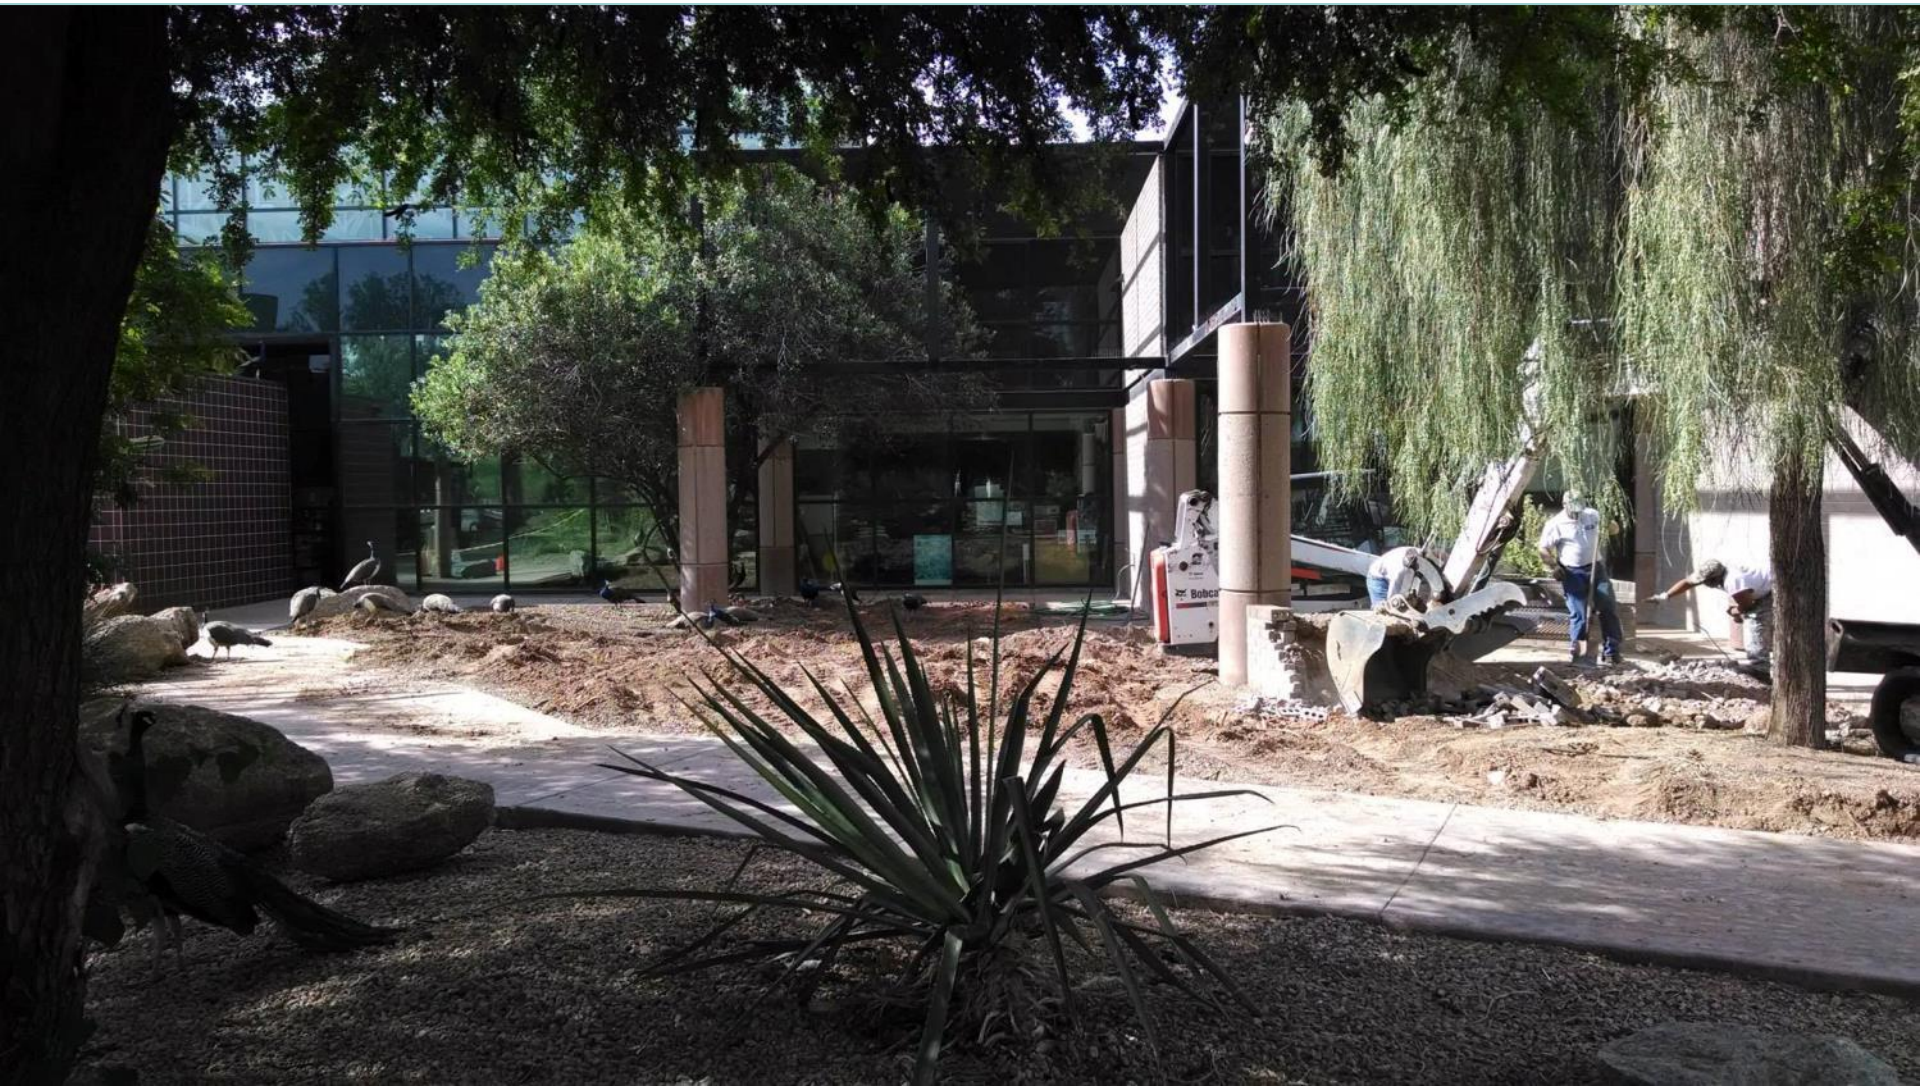







Glendale Public Library Rain Garden








Phoenix Zoo Rain Garden




Phoenix Zoo Rain Garden



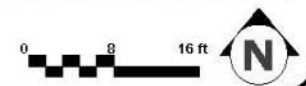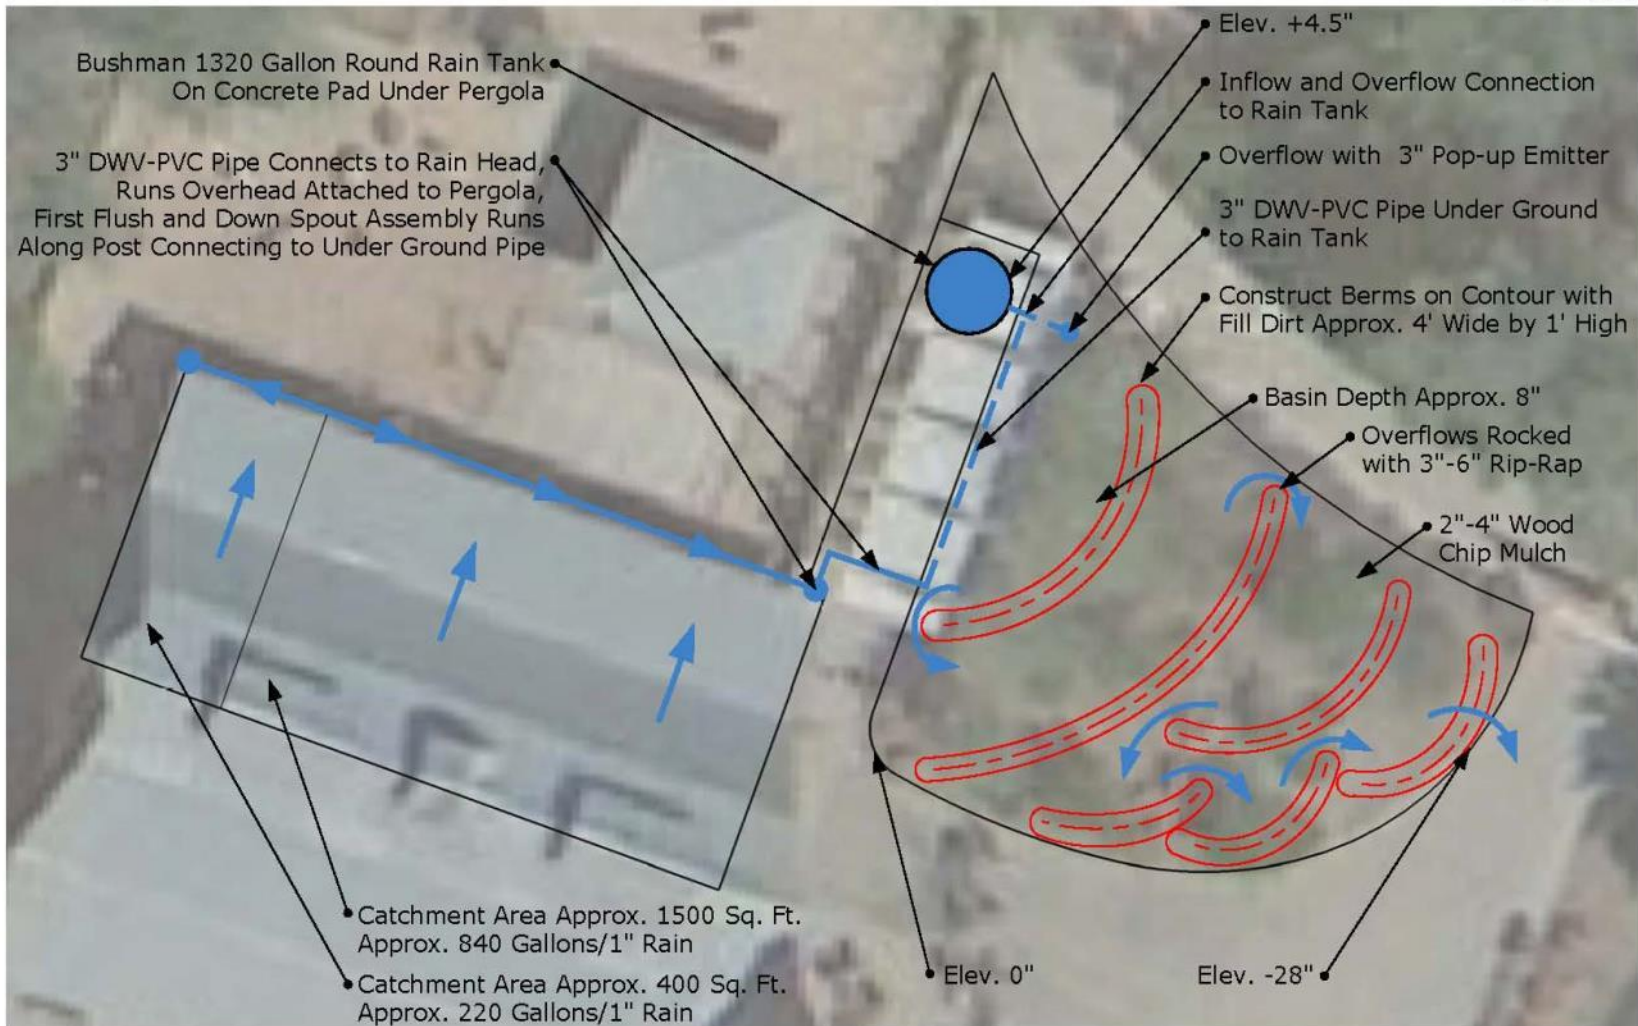

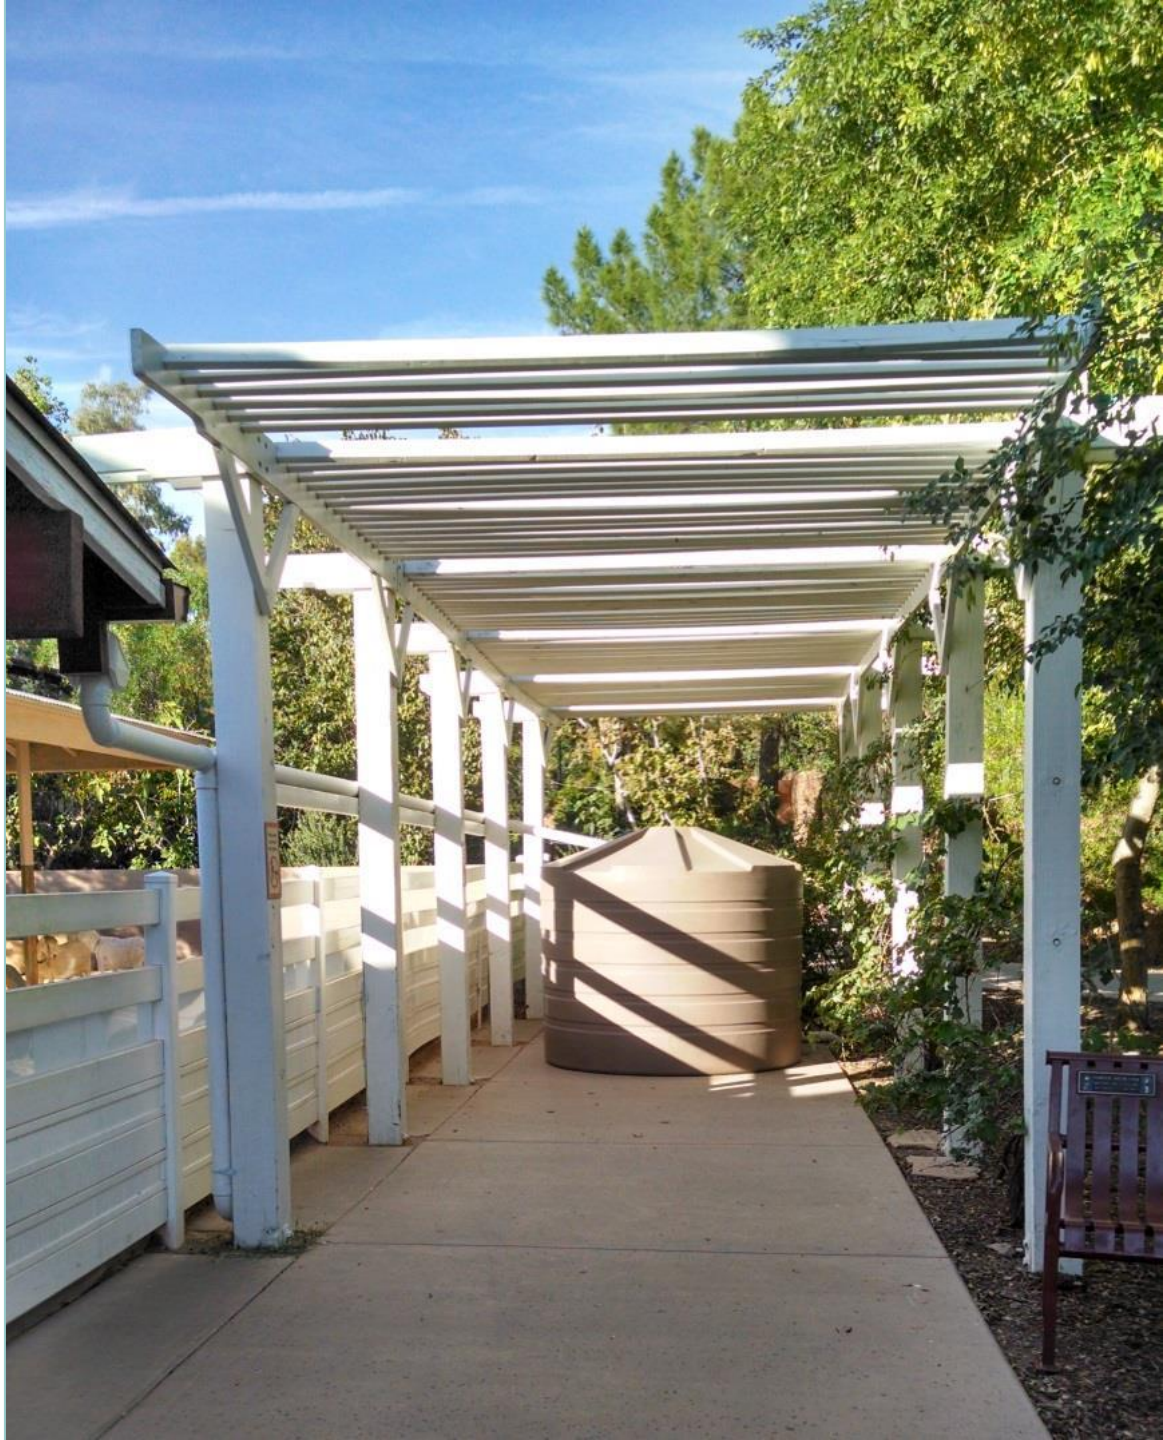


Phoenix Zoo Rain Garden

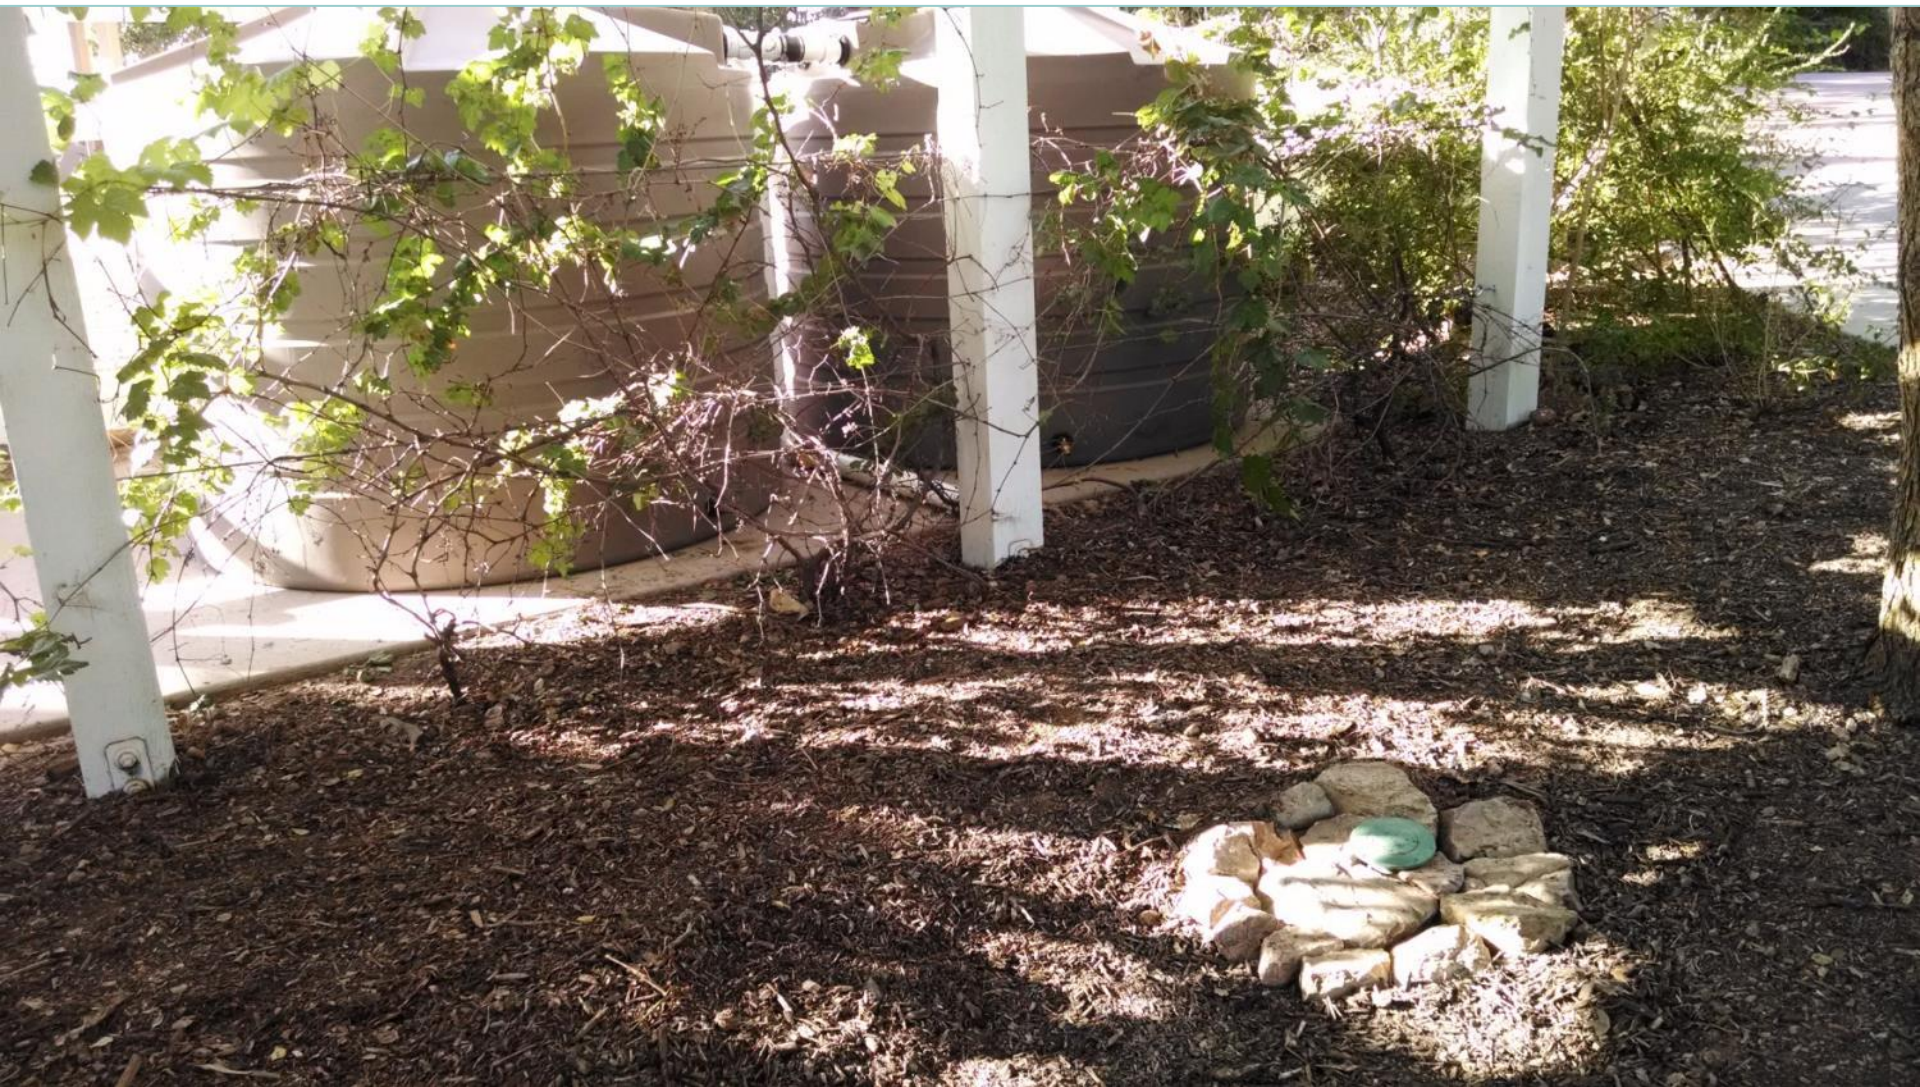




Phoenix Zoo Rain Garden

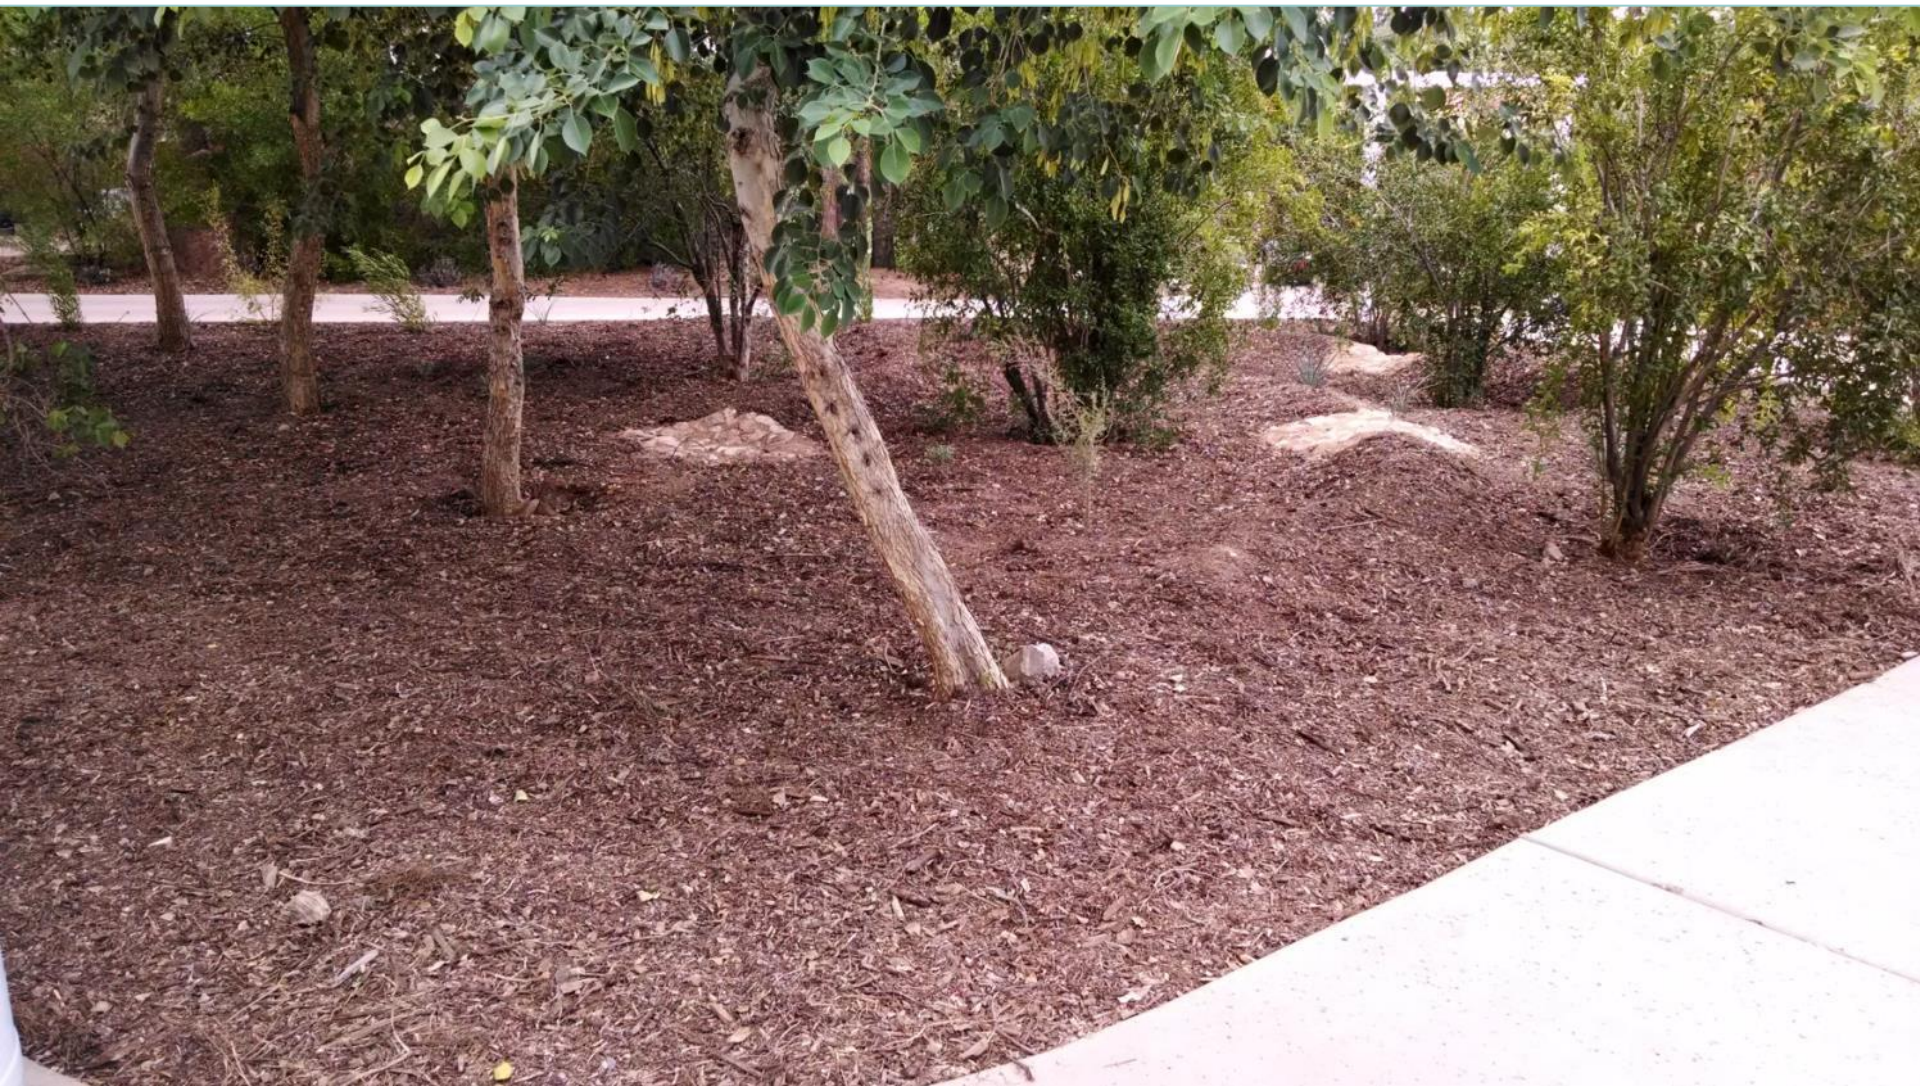

Phoenix Zoo Rain Garden



What's Next?

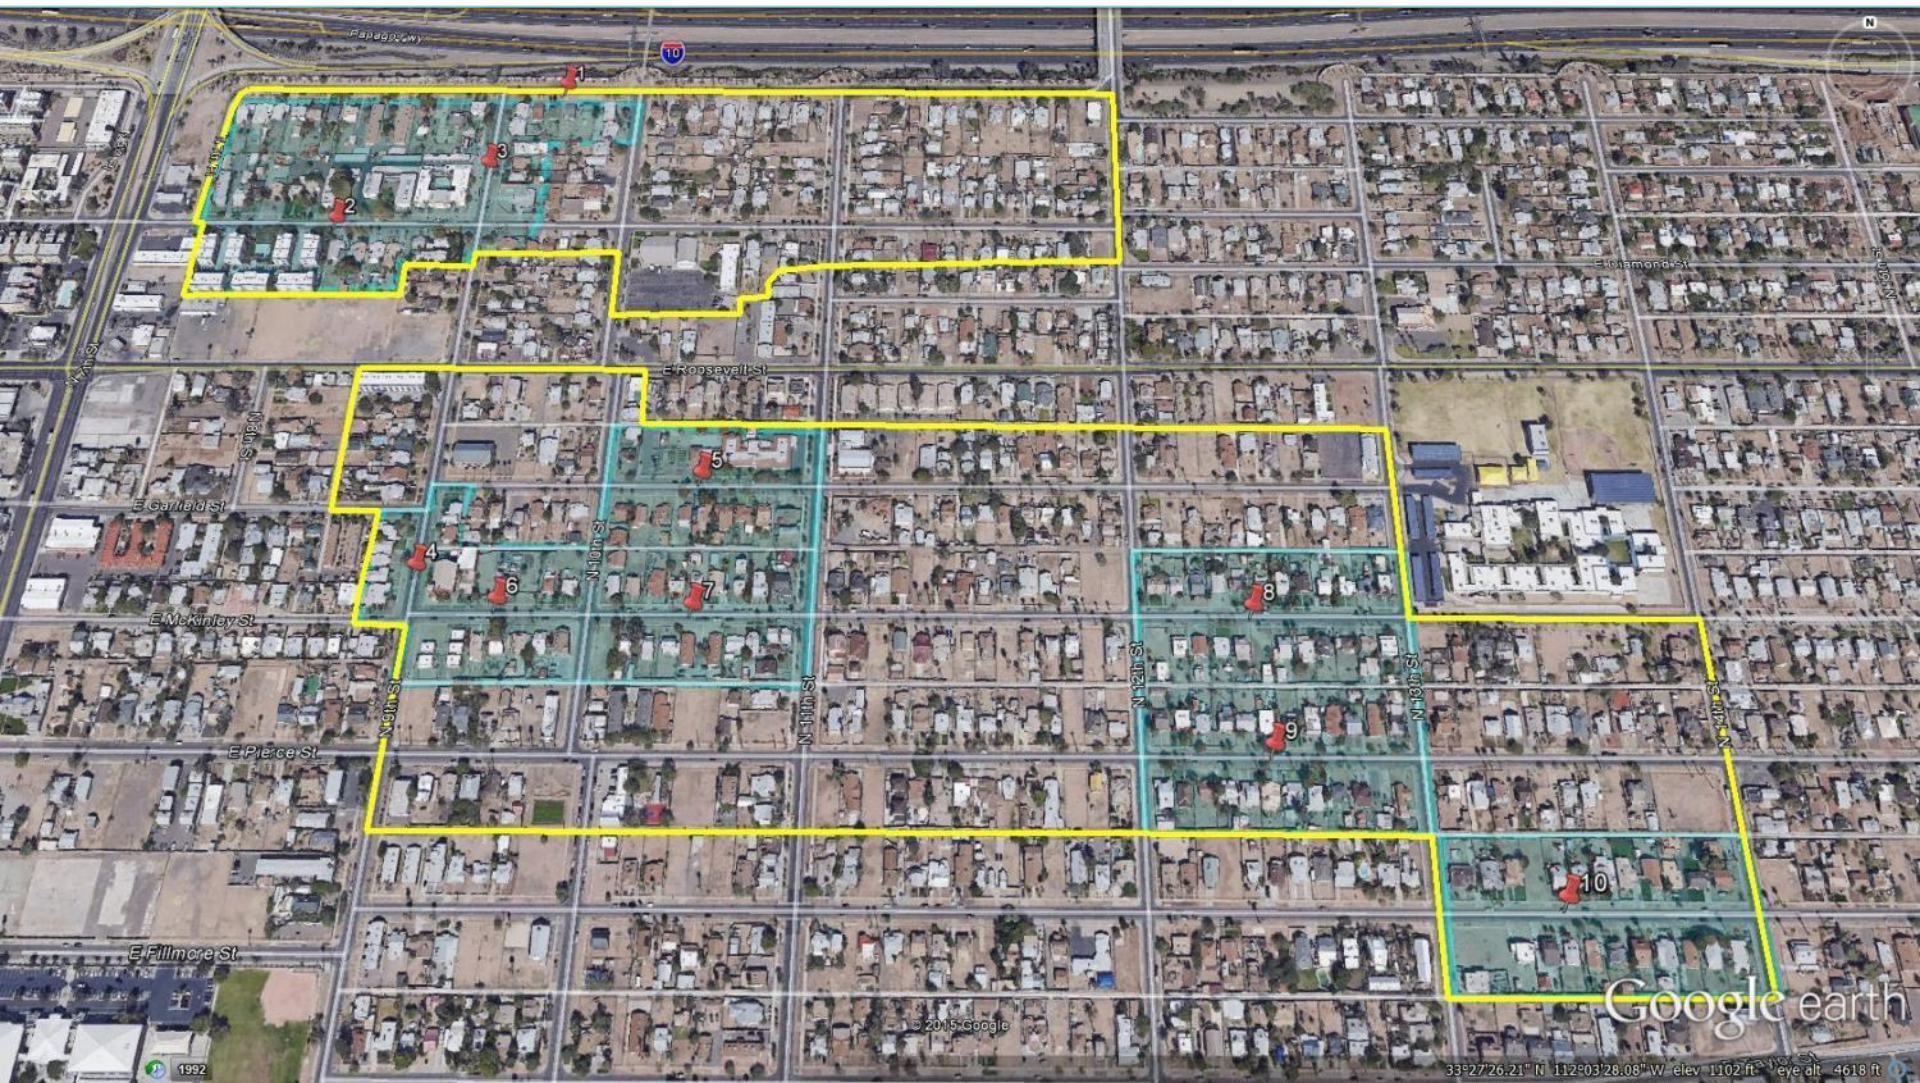

● ● ● | **Thank You!!!**



Phoenix Green Living Co-op Project 10/12/2013